



SITE PLAN
SCALE: 1:100




LOCATION PLAN

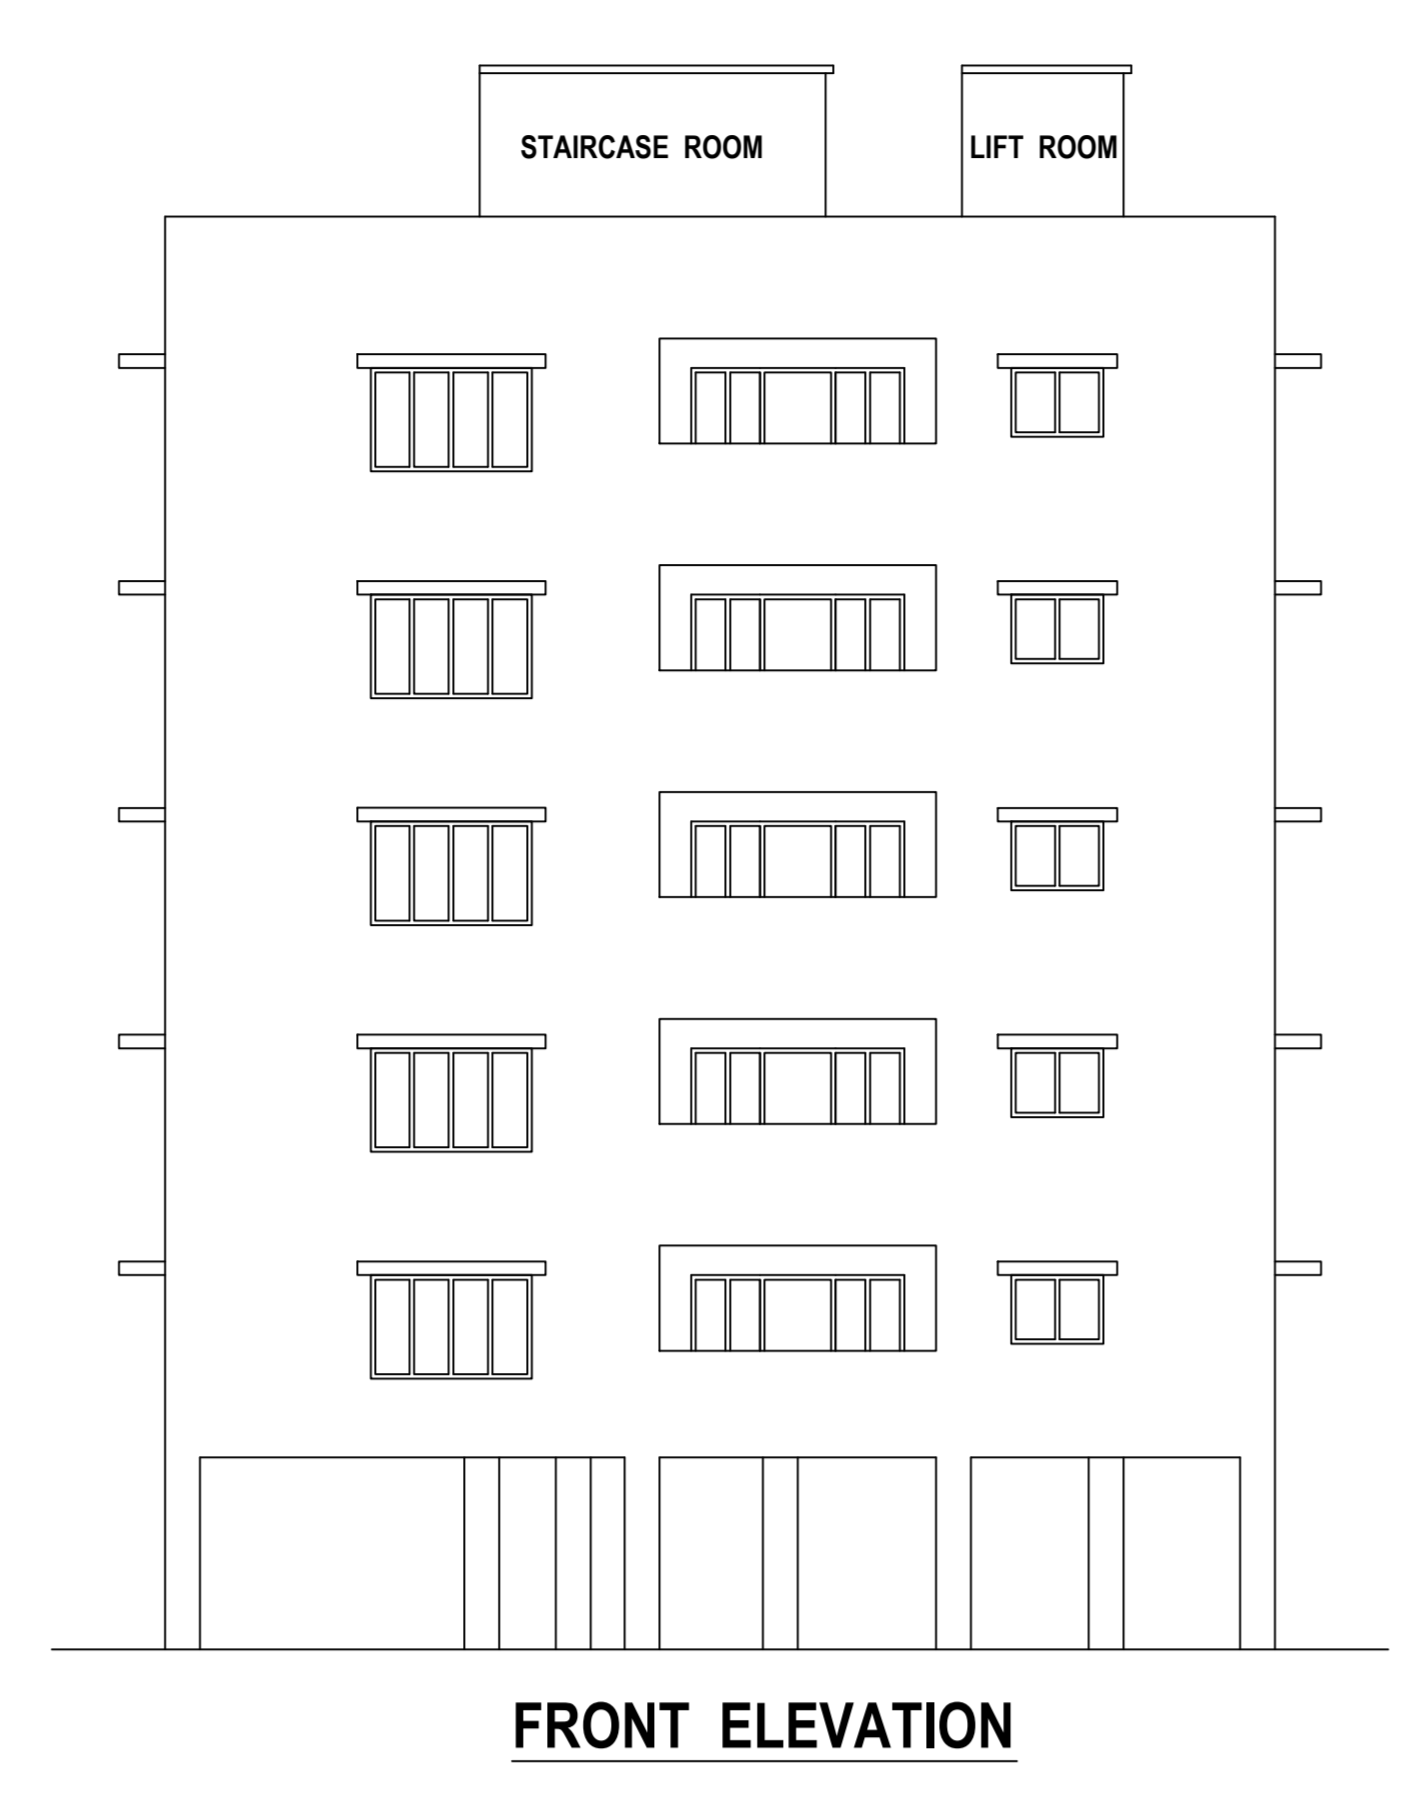


FRONT ELEVATION

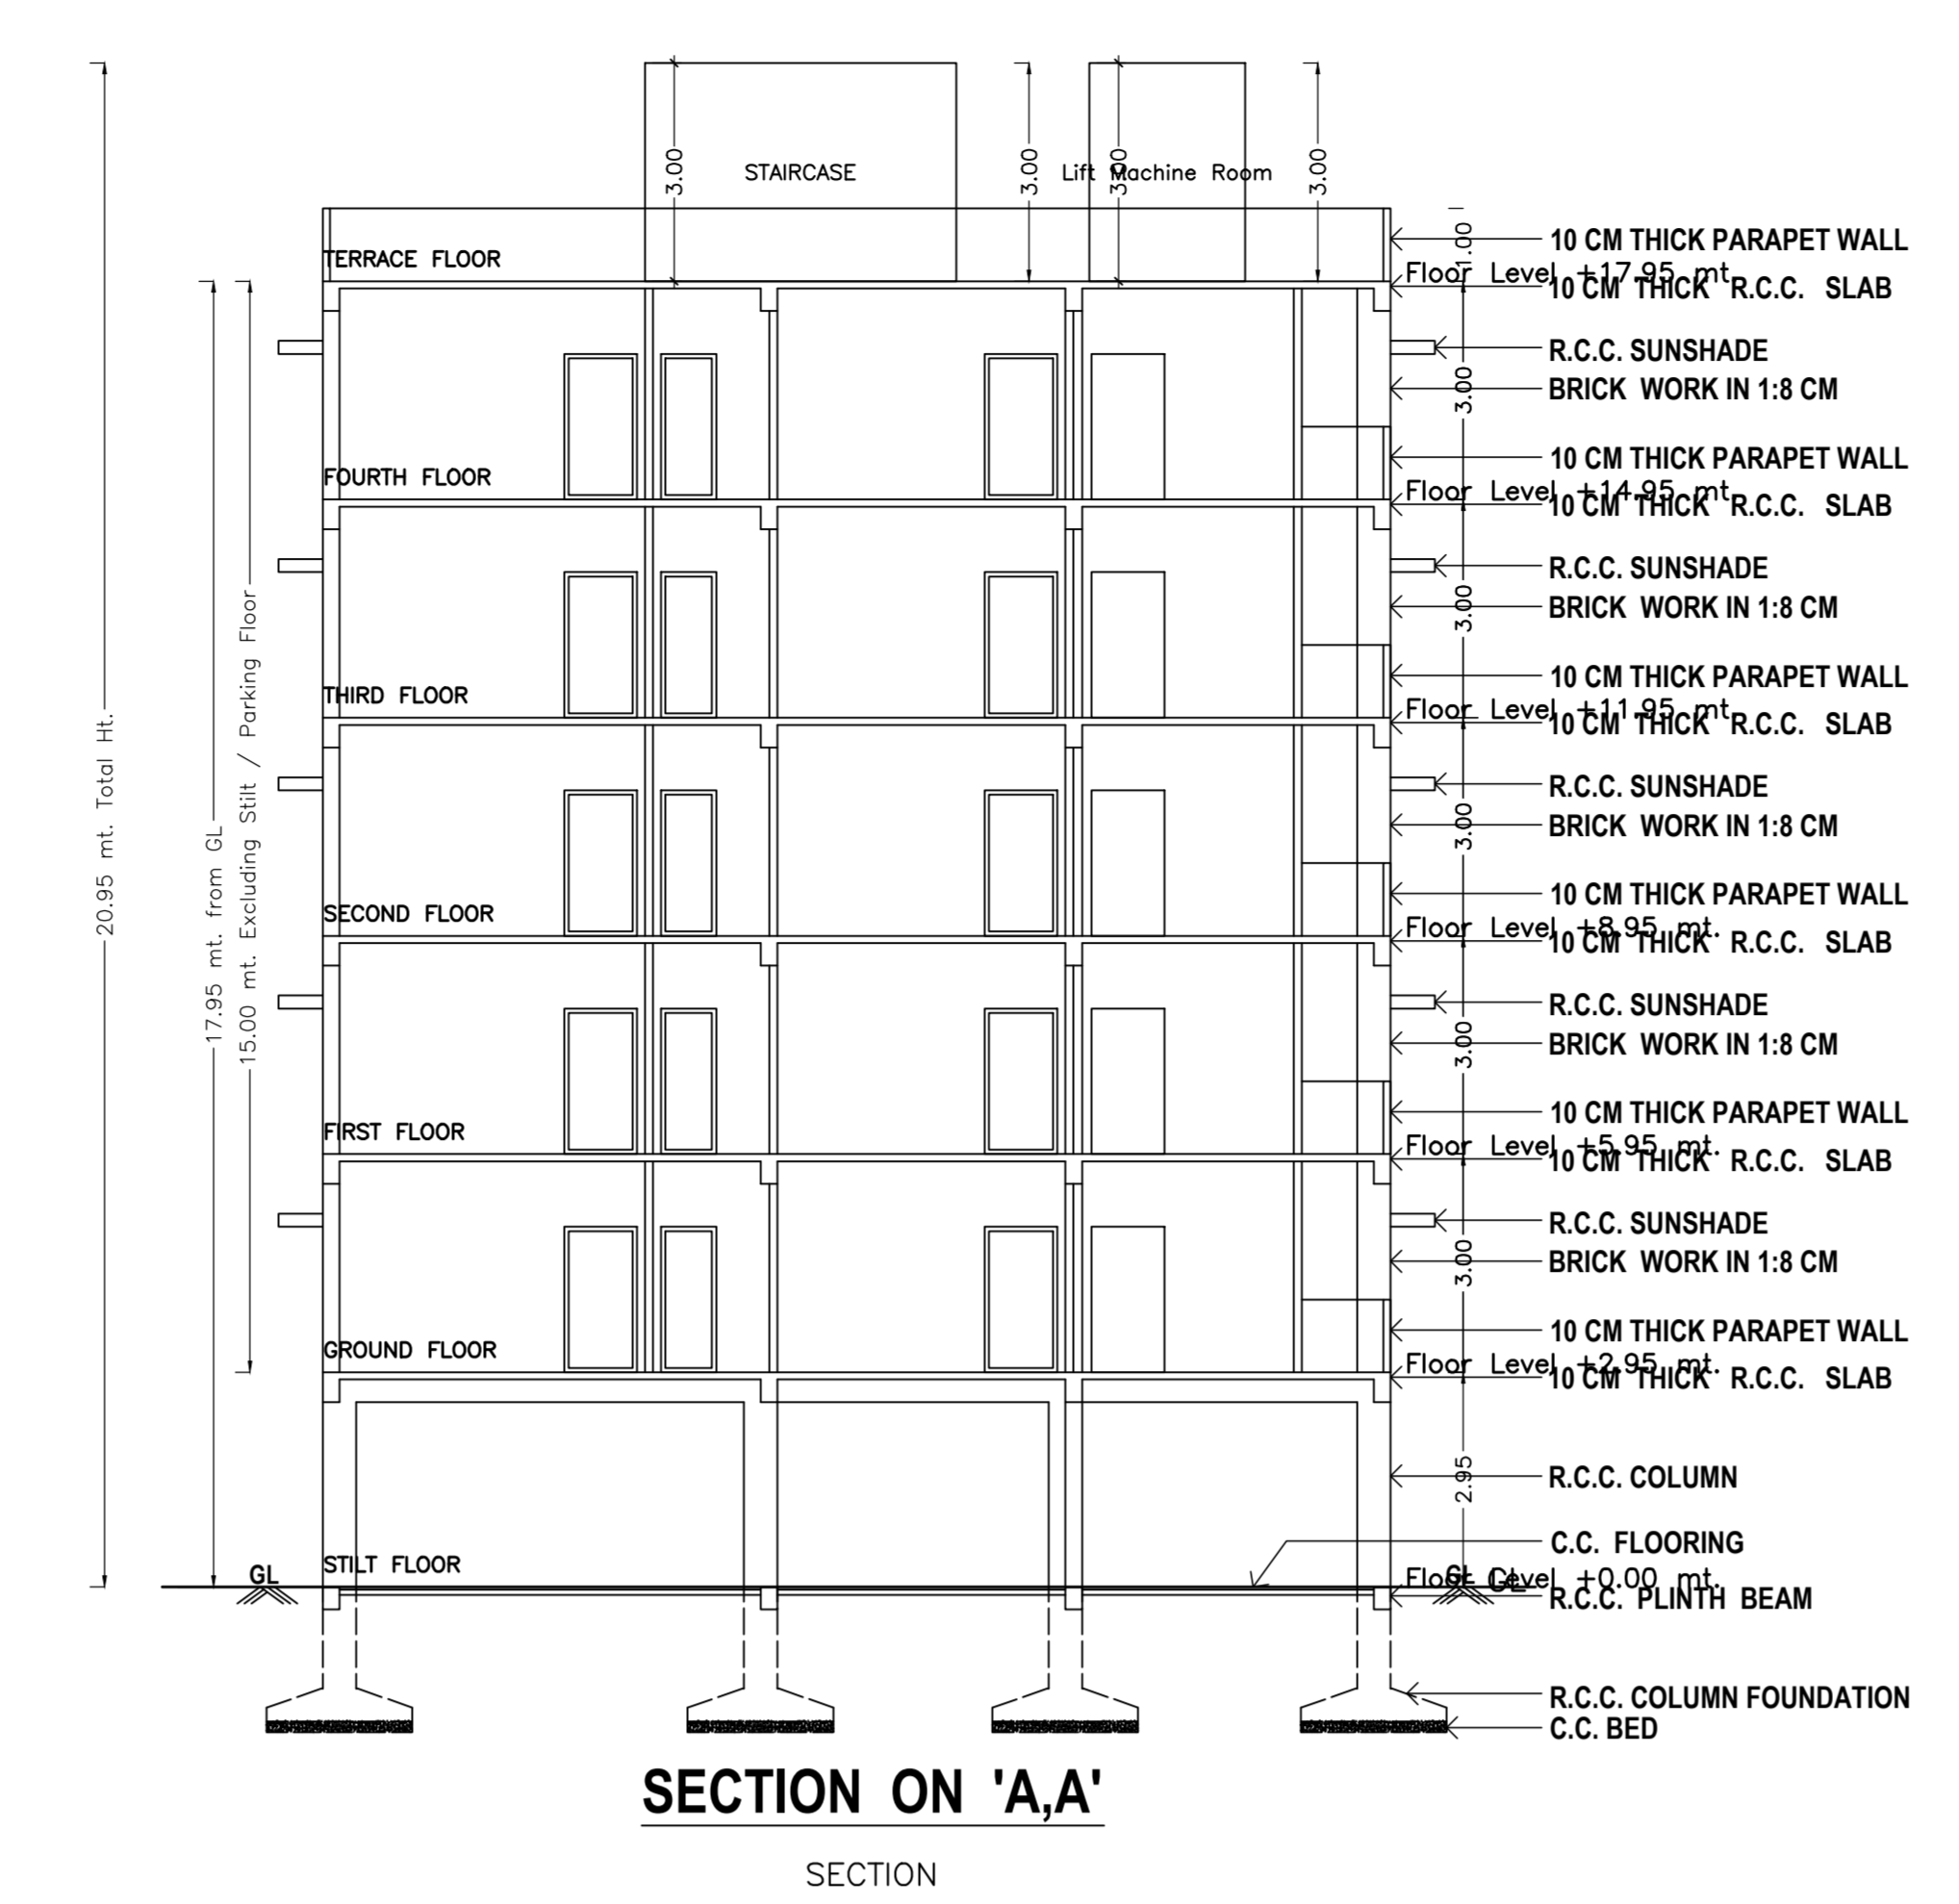


SECTION ON 'A-A'

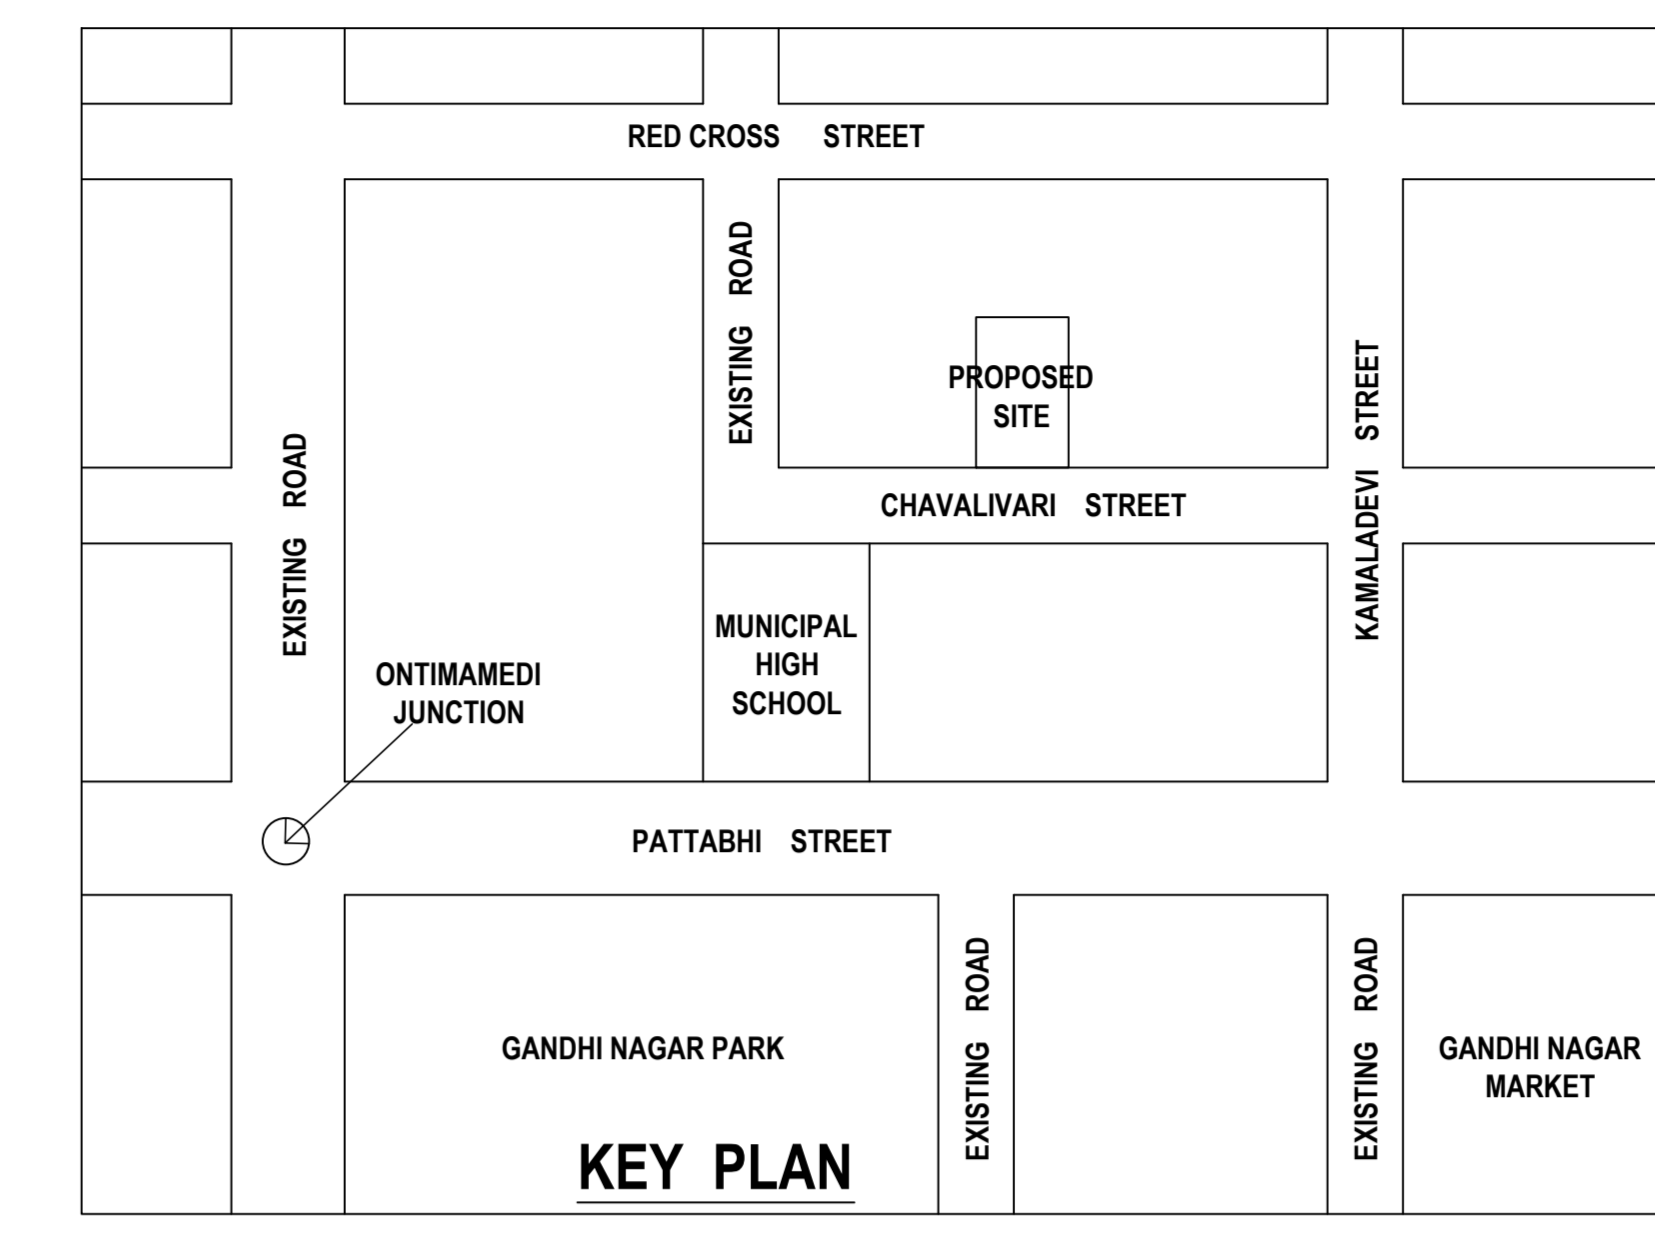


KEY PLAN

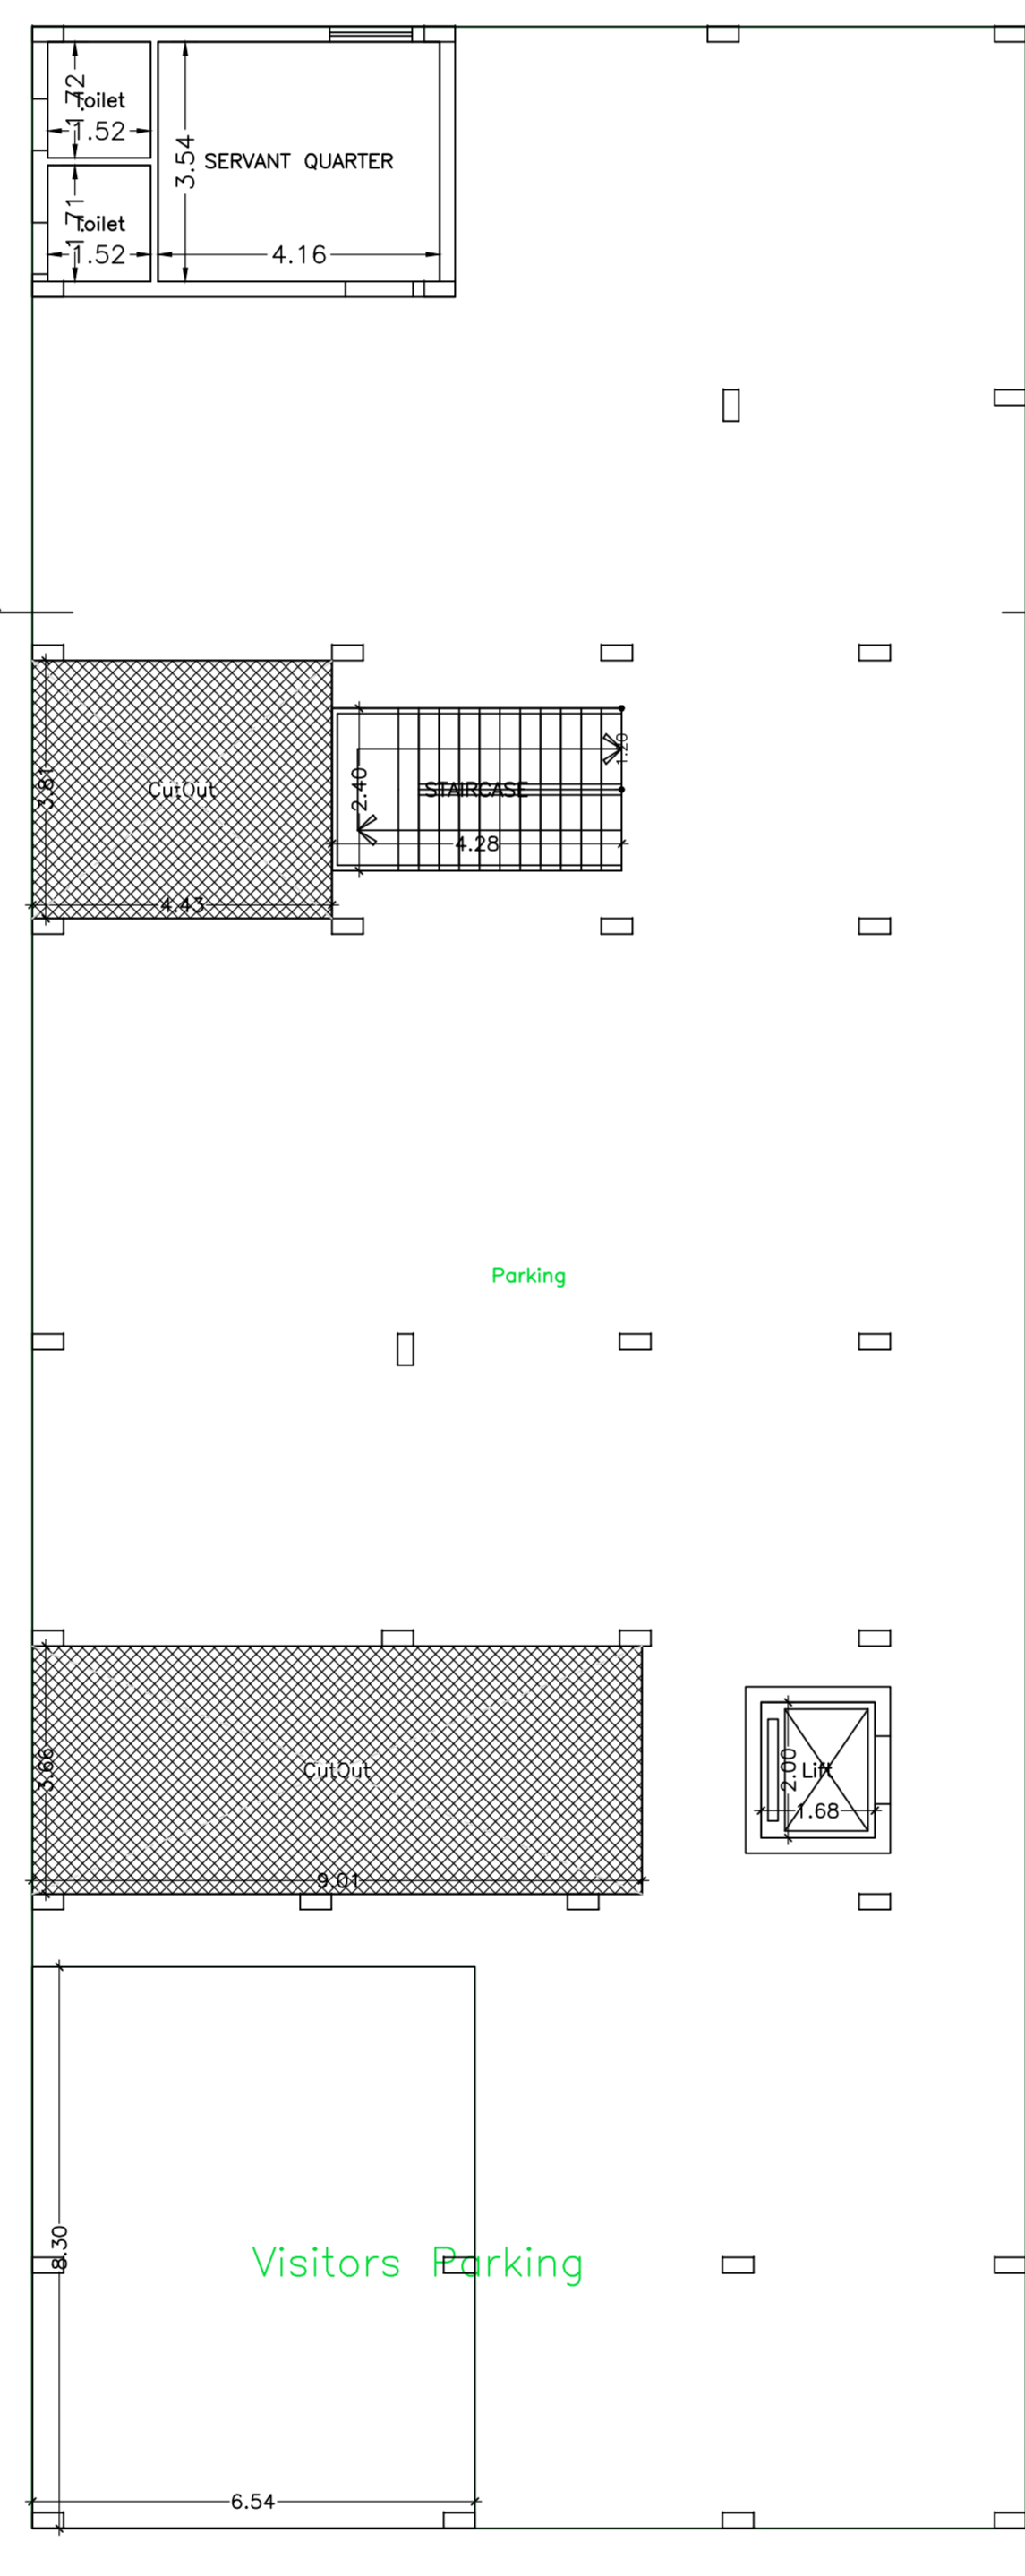


STILT FLOOR PLAN (SCALE 1:100)

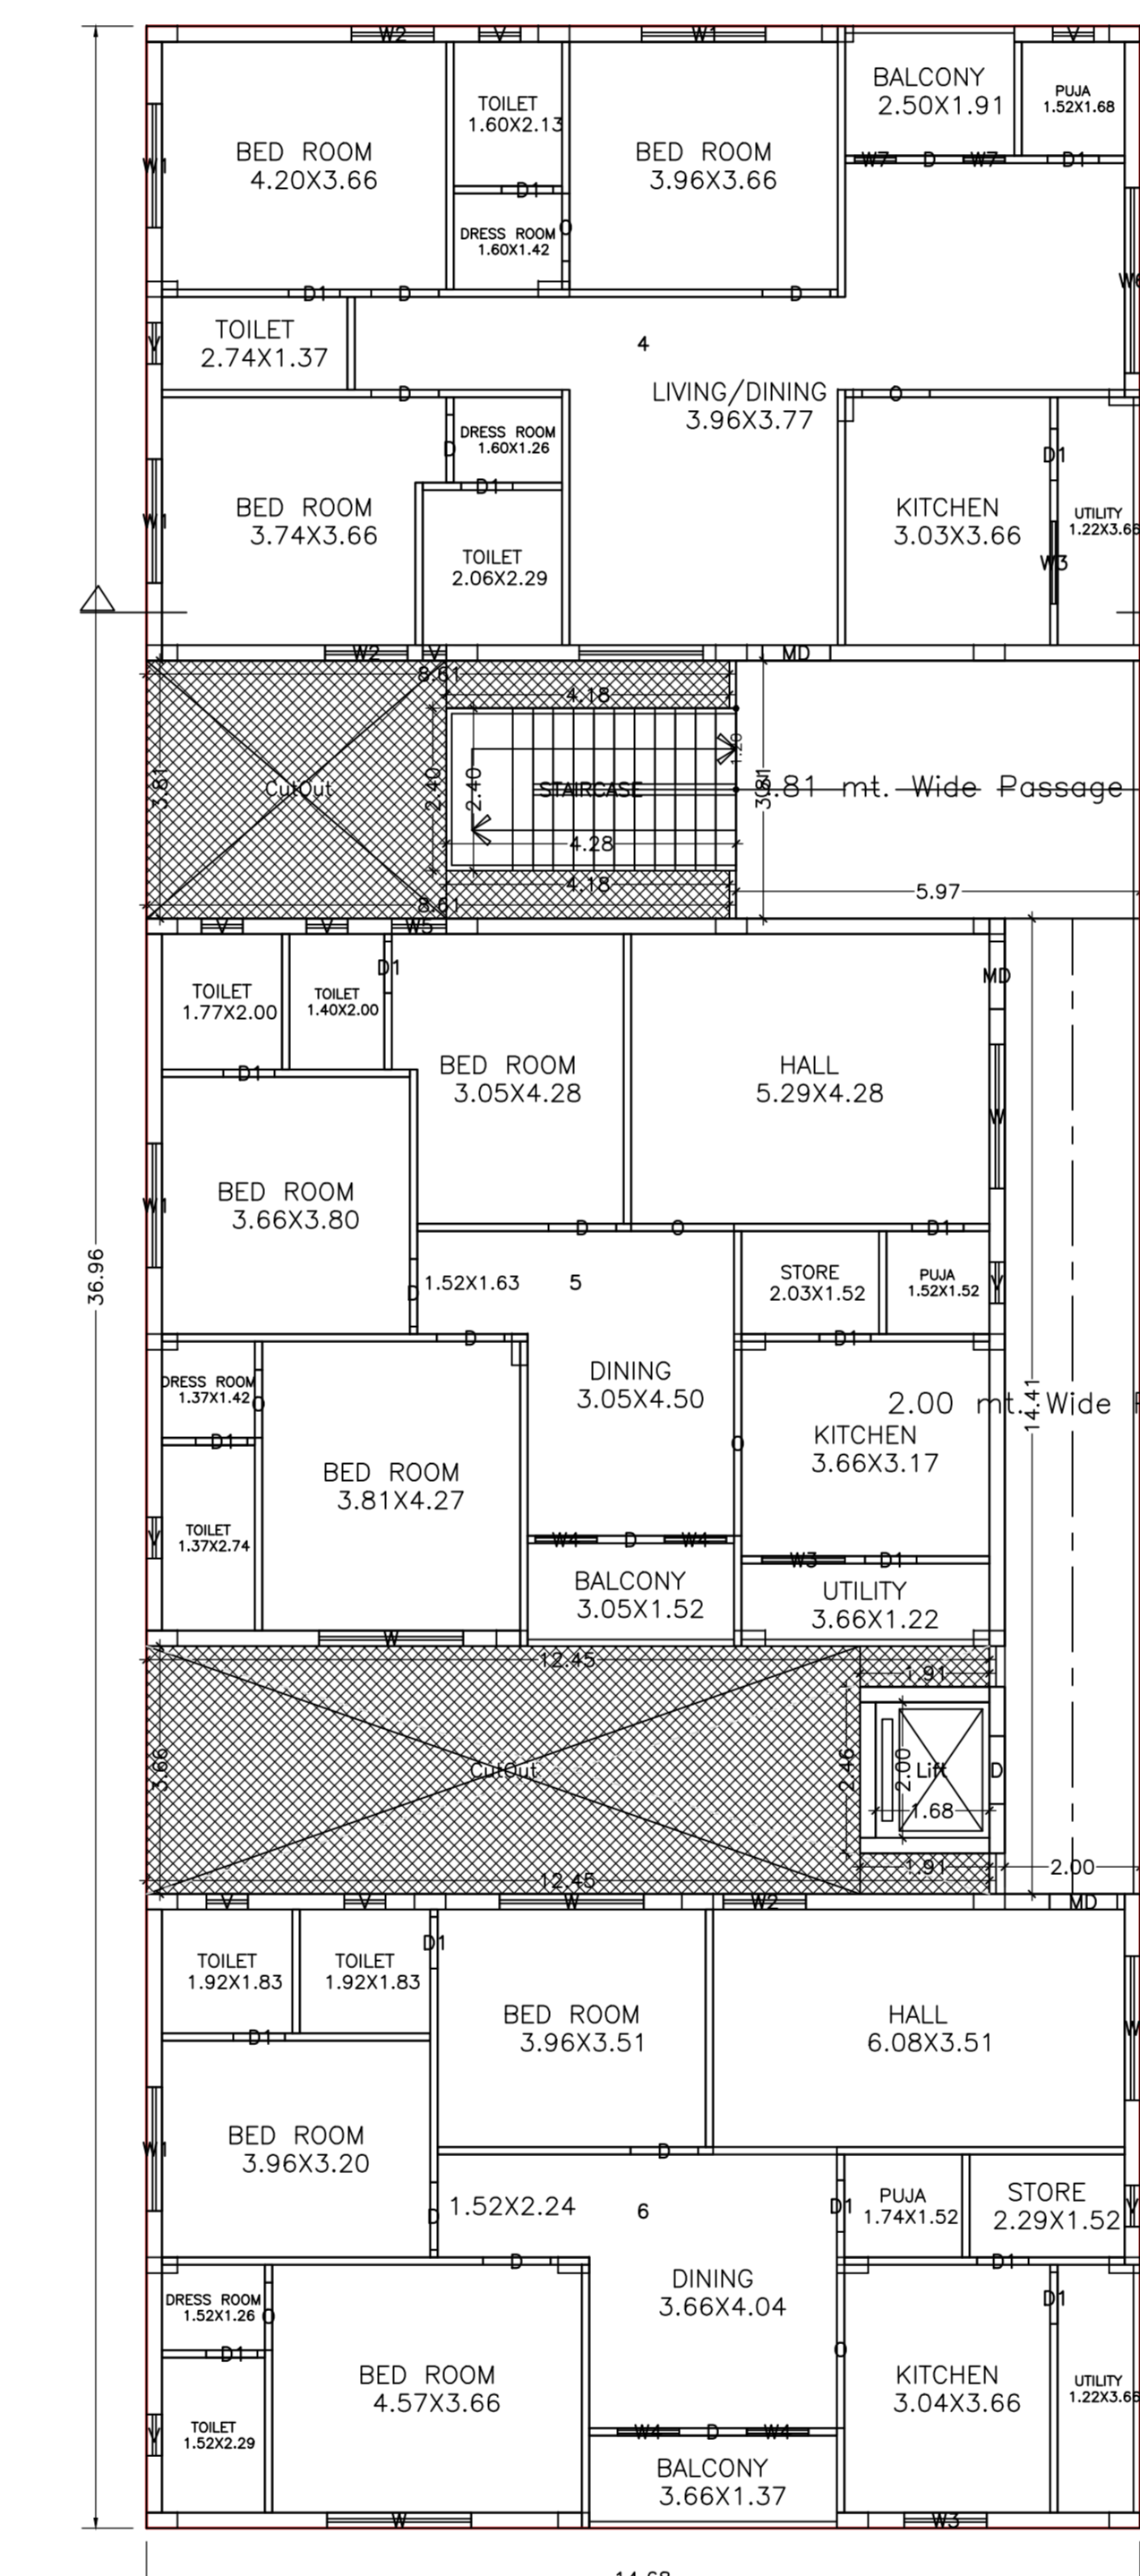


TYPICAL - GROUND, 1, 3& 4 FLOOR PLAN (Proposed) (SCALE 1:100)

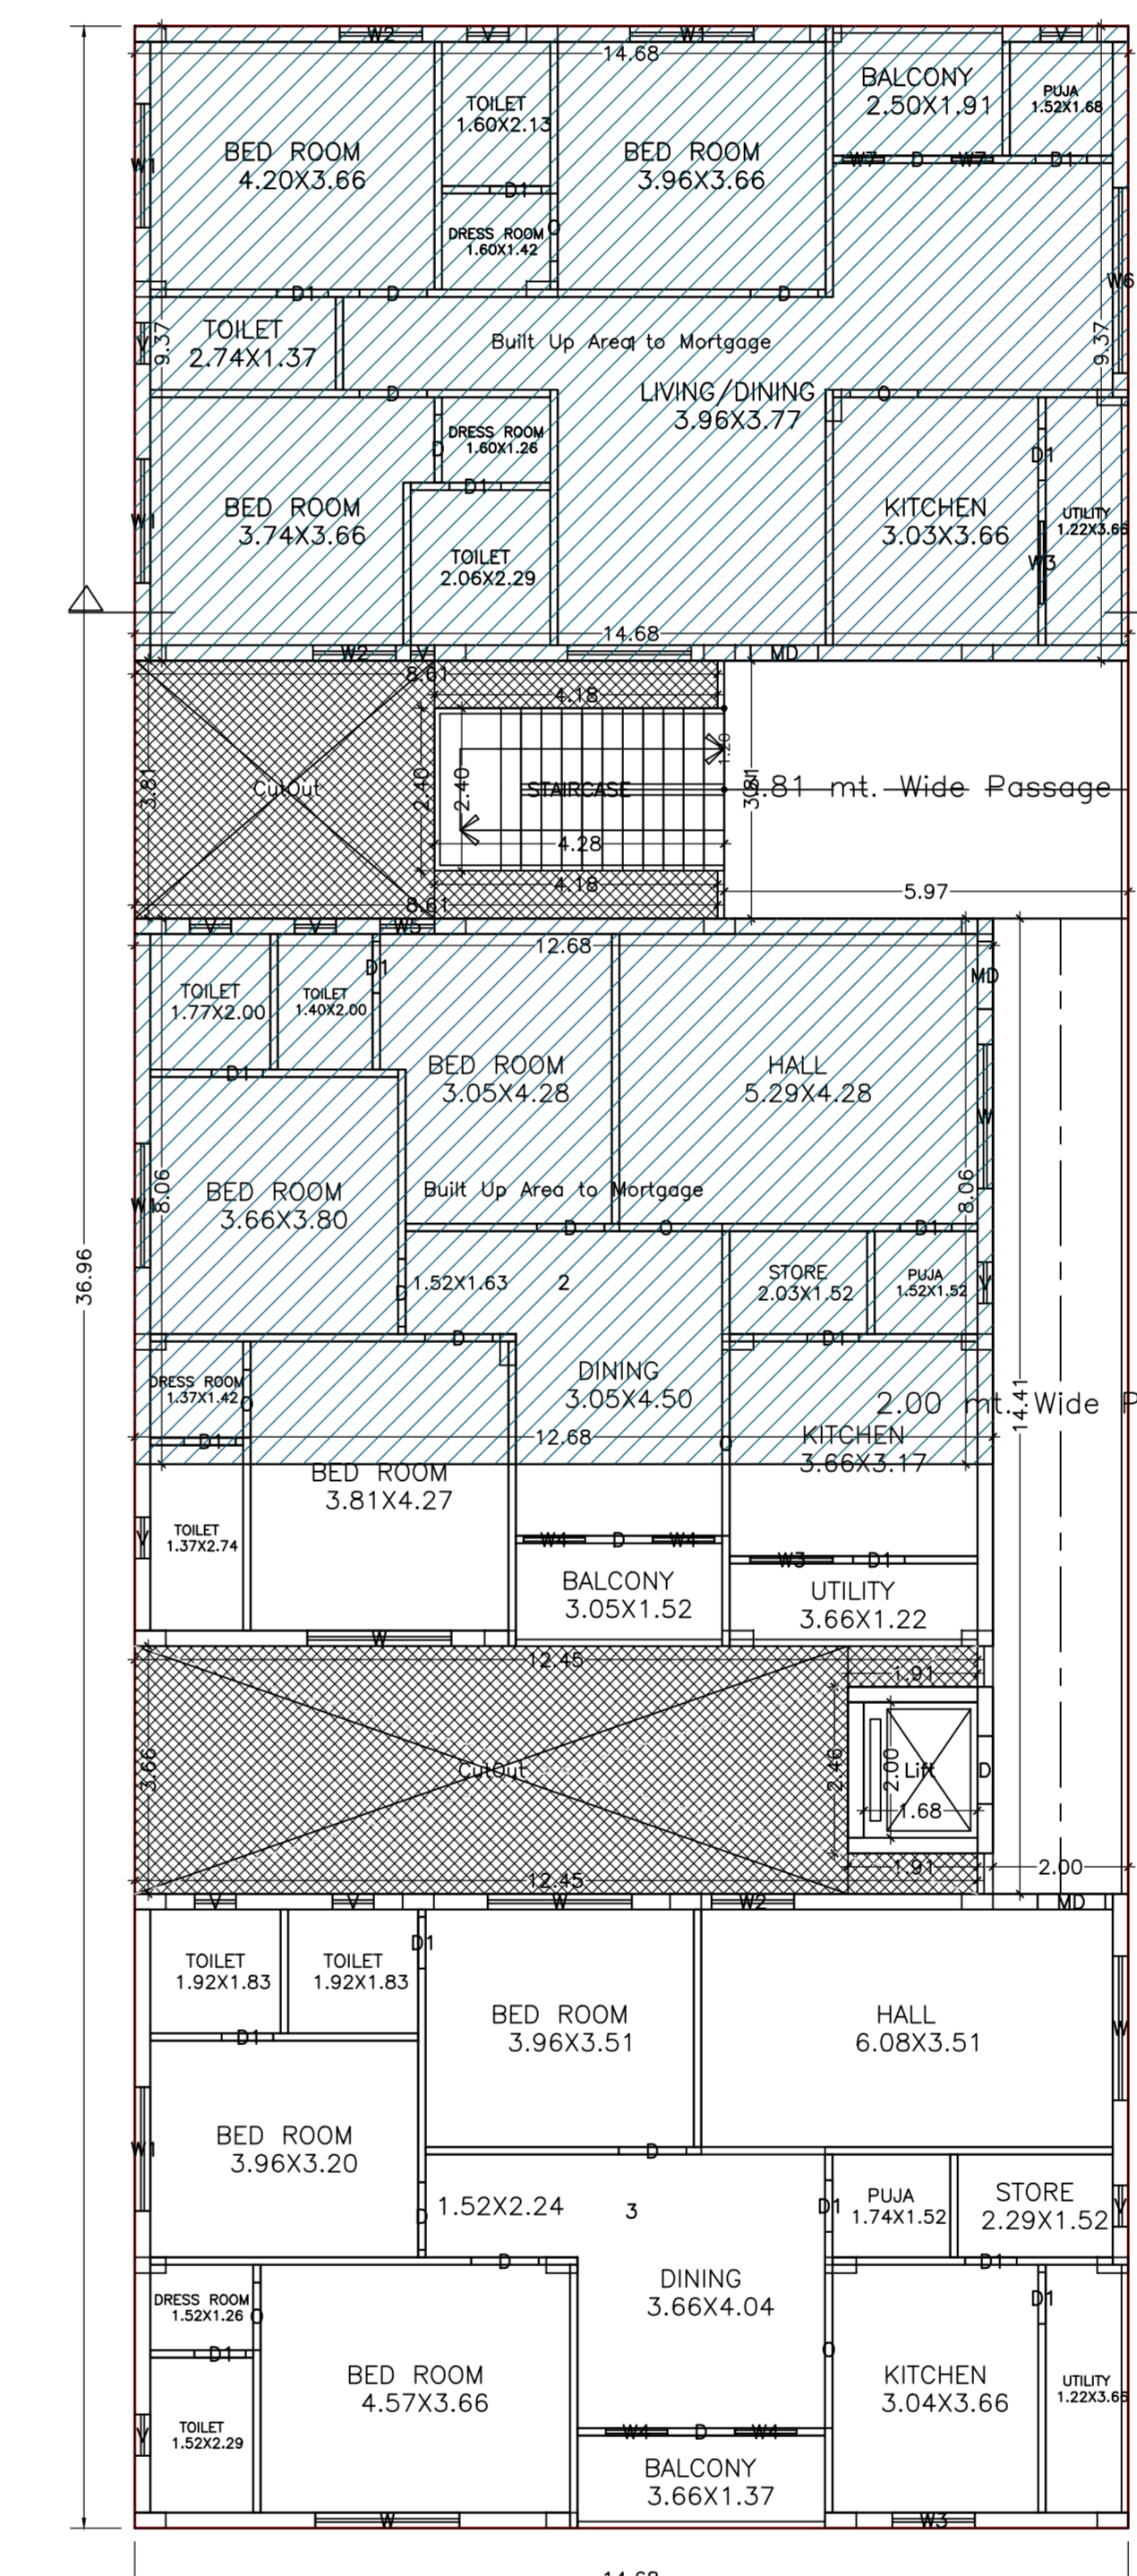

SECOND FLOOR PLAN (Proposed) (SCALE 1:100)

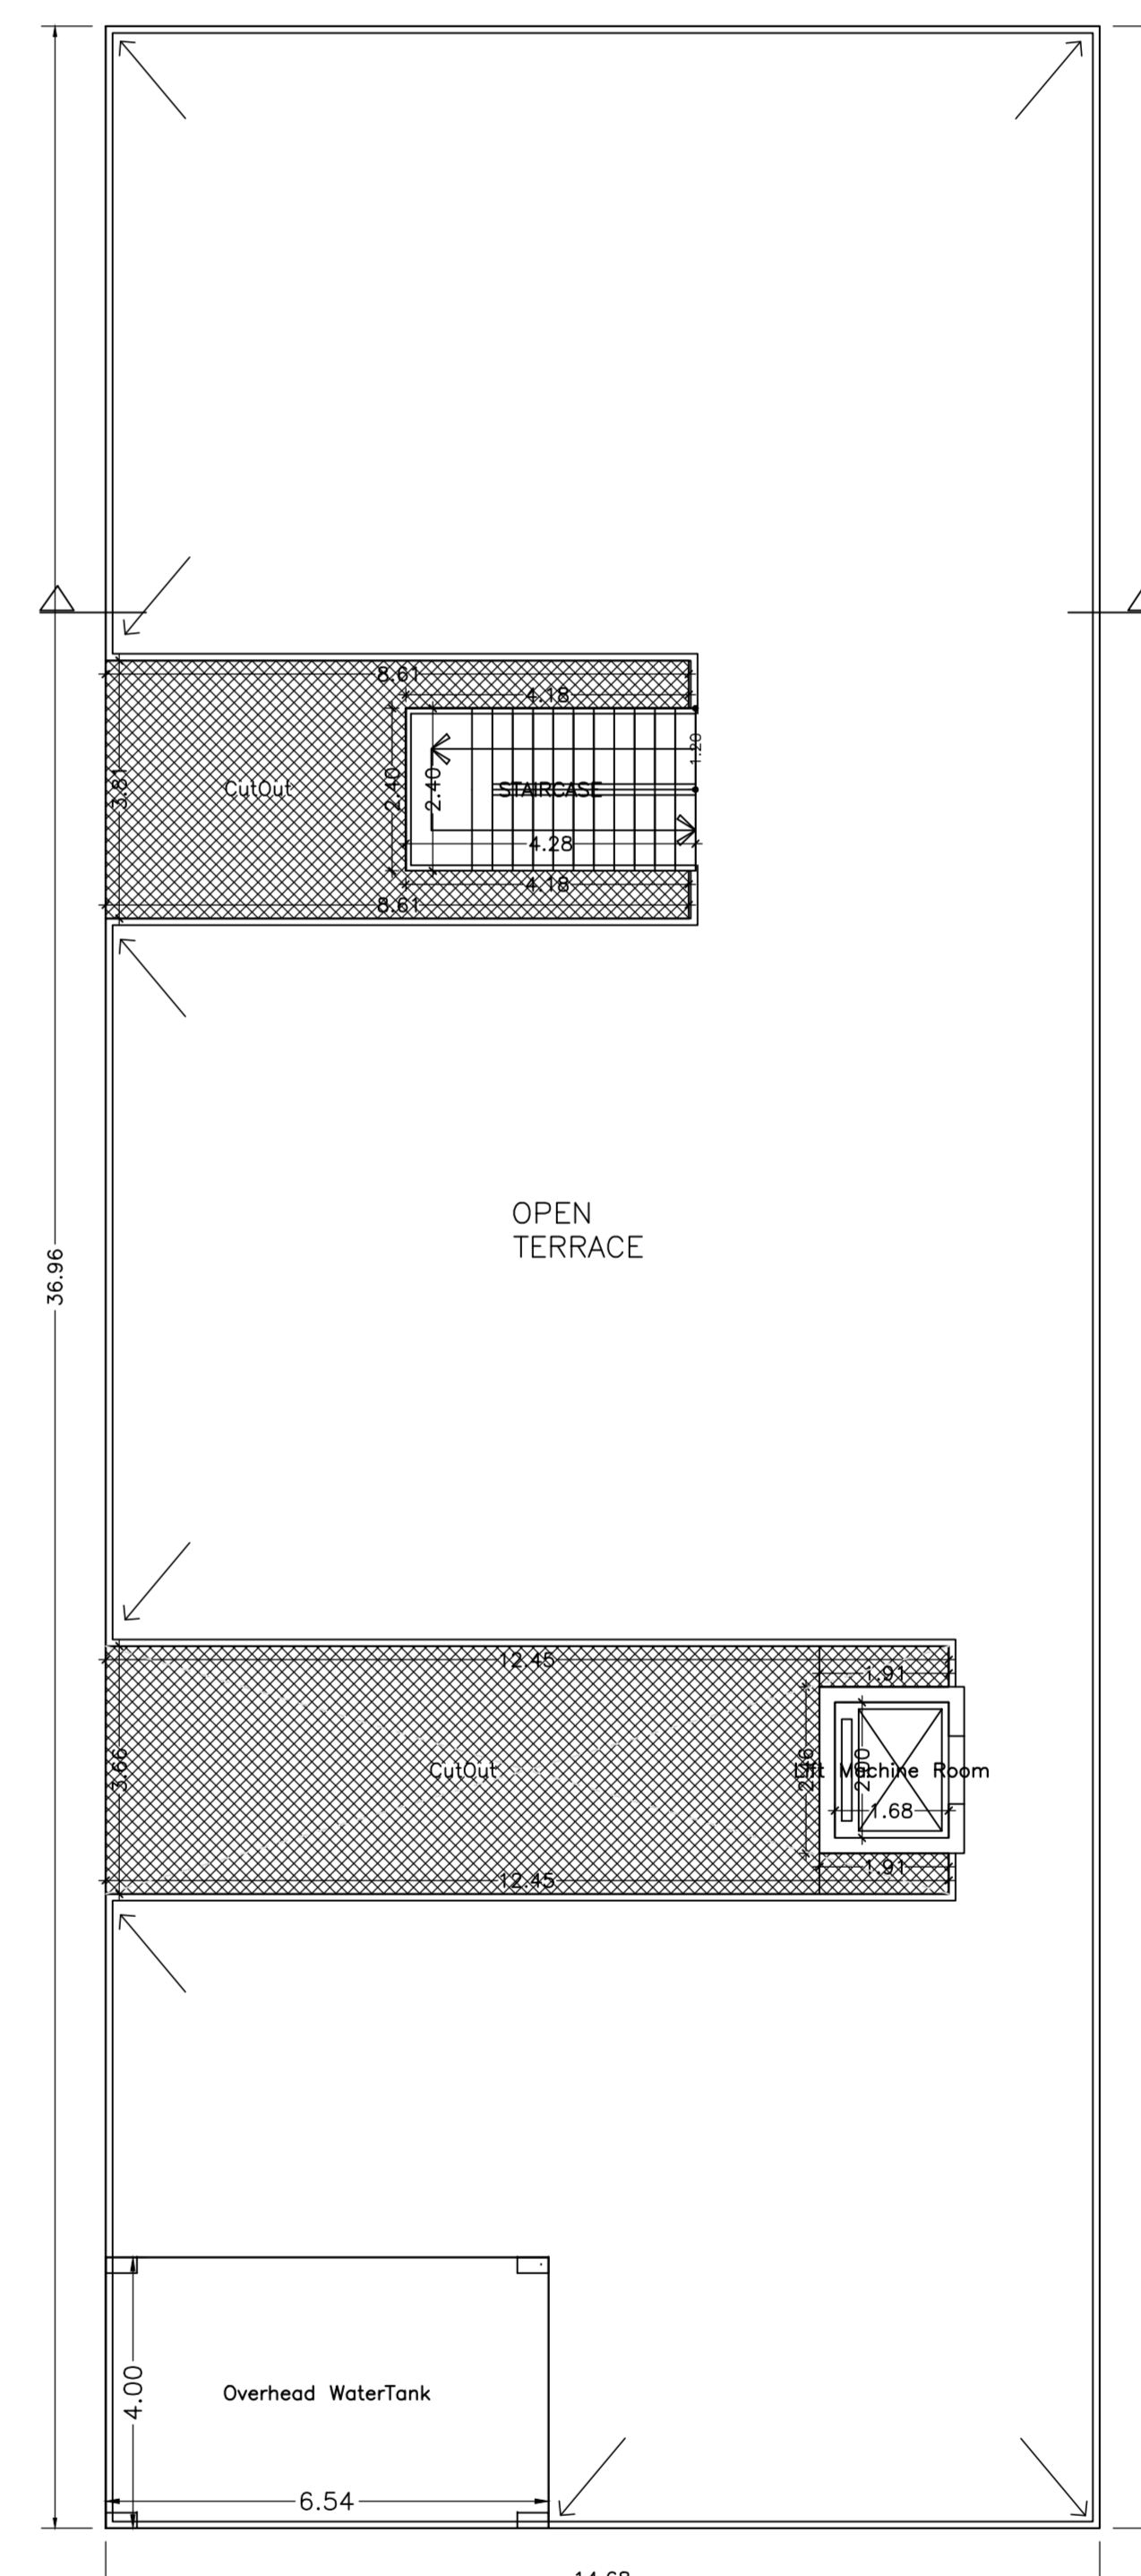

TERRACE FLOOR PLAN (SCALE 1:100)

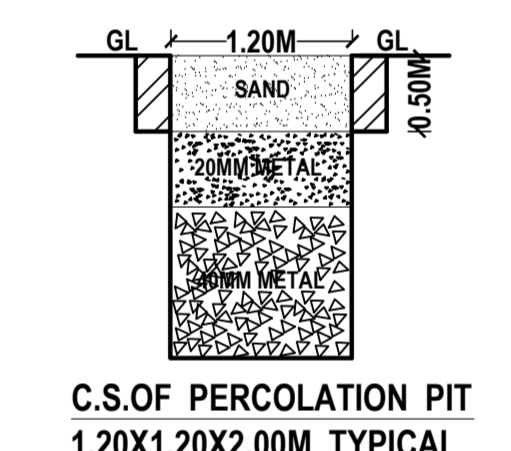

C.S.O.P PERCOLATION PIT 1.00X1.00X1.00 TYPICAL

AREA / ITEM	REMARKS	UNIT	AMOUNT
AREA OF SITE	15.00	Sq. M	15.00
AREA OF R.C.C. ROOF	15.00	Sq. M	15.00
NET AREA OF PLOT	15.00	Sq. M	15.00
COVERED AREA	15.00	Sq. M	15.00
PERMISSIBLE COVERAGE AREA (1%)	15.00	Sq. M	15.00
PERMISSIBLE COVERAGE AREA (2%)	30.00	Sq. M	30.00
PERMISSIBLE COVERAGE AREA (3%)	45.00	Sq. M	45.00
PERMISSIBLE COVERAGE AREA (4%)	60.00	Sq. M	60.00
PERMISSIBLE COVERAGE AREA (5%)	75.00	Sq. M	75.00
PERMISSIBLE COVERAGE AREA (6%)	90.00	Sq. M	90.00
PERMISSIBLE COVERAGE AREA (7%)	105.00	Sq. M	105.00
PERMISSIBLE COVERAGE AREA (8%)	120.00	Sq. M	120.00
PERMISSIBLE COVERAGE AREA (9%)	135.00	Sq. M	135.00
PERMISSIBLE COVERAGE AREA (10%)	150.00	Sq. M	150.00
PERMISSIBLE COVERAGE AREA (11%)	165.00	Sq. M	165.00
PERMISSIBLE COVERAGE AREA (12%)	180.00	Sq. M	180.00
PERMISSIBLE COVERAGE AREA (13%)	195.00	Sq. M	195.00
PERMISSIBLE COVERAGE AREA (14%)	210.00	Sq. M	210.00
PERMISSIBLE COVERAGE AREA (15%)	225.00	Sq. M	225.00
PERMISSIBLE COVERAGE AREA (16%)	240.00	Sq. M	240.00
PERMISSIBLE COVERAGE AREA (17%)	255.00	Sq. M	255.00
PERMISSIBLE COVERAGE AREA (18%)	270.00	Sq. M	270.00
PERMISSIBLE COVERAGE AREA (19%)	285.00	Sq. M	285.00
PERMISSIBLE COVERAGE AREA (20%)	300.00	Sq. M	300.00

Building Name	Building Use	Building Type	Building Floor	Building Floor Details	Type of Roofs
INDRAPRASTHA CONSTRUCTIONS	Residential	Residential Apartment Bldg	Single	Ground Floor	RCC Flat

Building	No. of Storeys	Area (Sq. M)	Volume (Cu. M)	Height (M)	Permissible Area (Sq. M)	Permissible Volume (Cu. M)	Permissible Height (M)
A	1	300.00	260.00	19.00	300.00	260.00	19.00
B	1	300.00	260.00	19.00	300.00	260.00	19.00

Building A (INDRAPRASTHA CONSTRUCTIONS)

Item Name	Quantity	Unit	Rate	Amount
1.00	1.00	Sq. M	15.00	15.00
2.00	1.00	Sq. M	15.00	15.00
SCHEDULE OF JOINERY

Item Name	Quantity	Unit	Rate	Amount
1.00	1.00	Sq. M	15.00	15.00
2.00	1.00	Sq. M	15.00	15.00
LINEA Table for Building A (INDRAPRASTHA CONSTRUCTIONS)

Item Name	Quantity	Unit	Rate	Amount
1.00	1.00	Sq. M	15.00	15.00
2.00	1.00	Sq. M	15.00	15.00
